



Existing Equipment	---
New Equipment	—
Future Equipment	- - - - -
Client Supply Equipment	- · - · -
Phase 2 Equipment	- - - - -

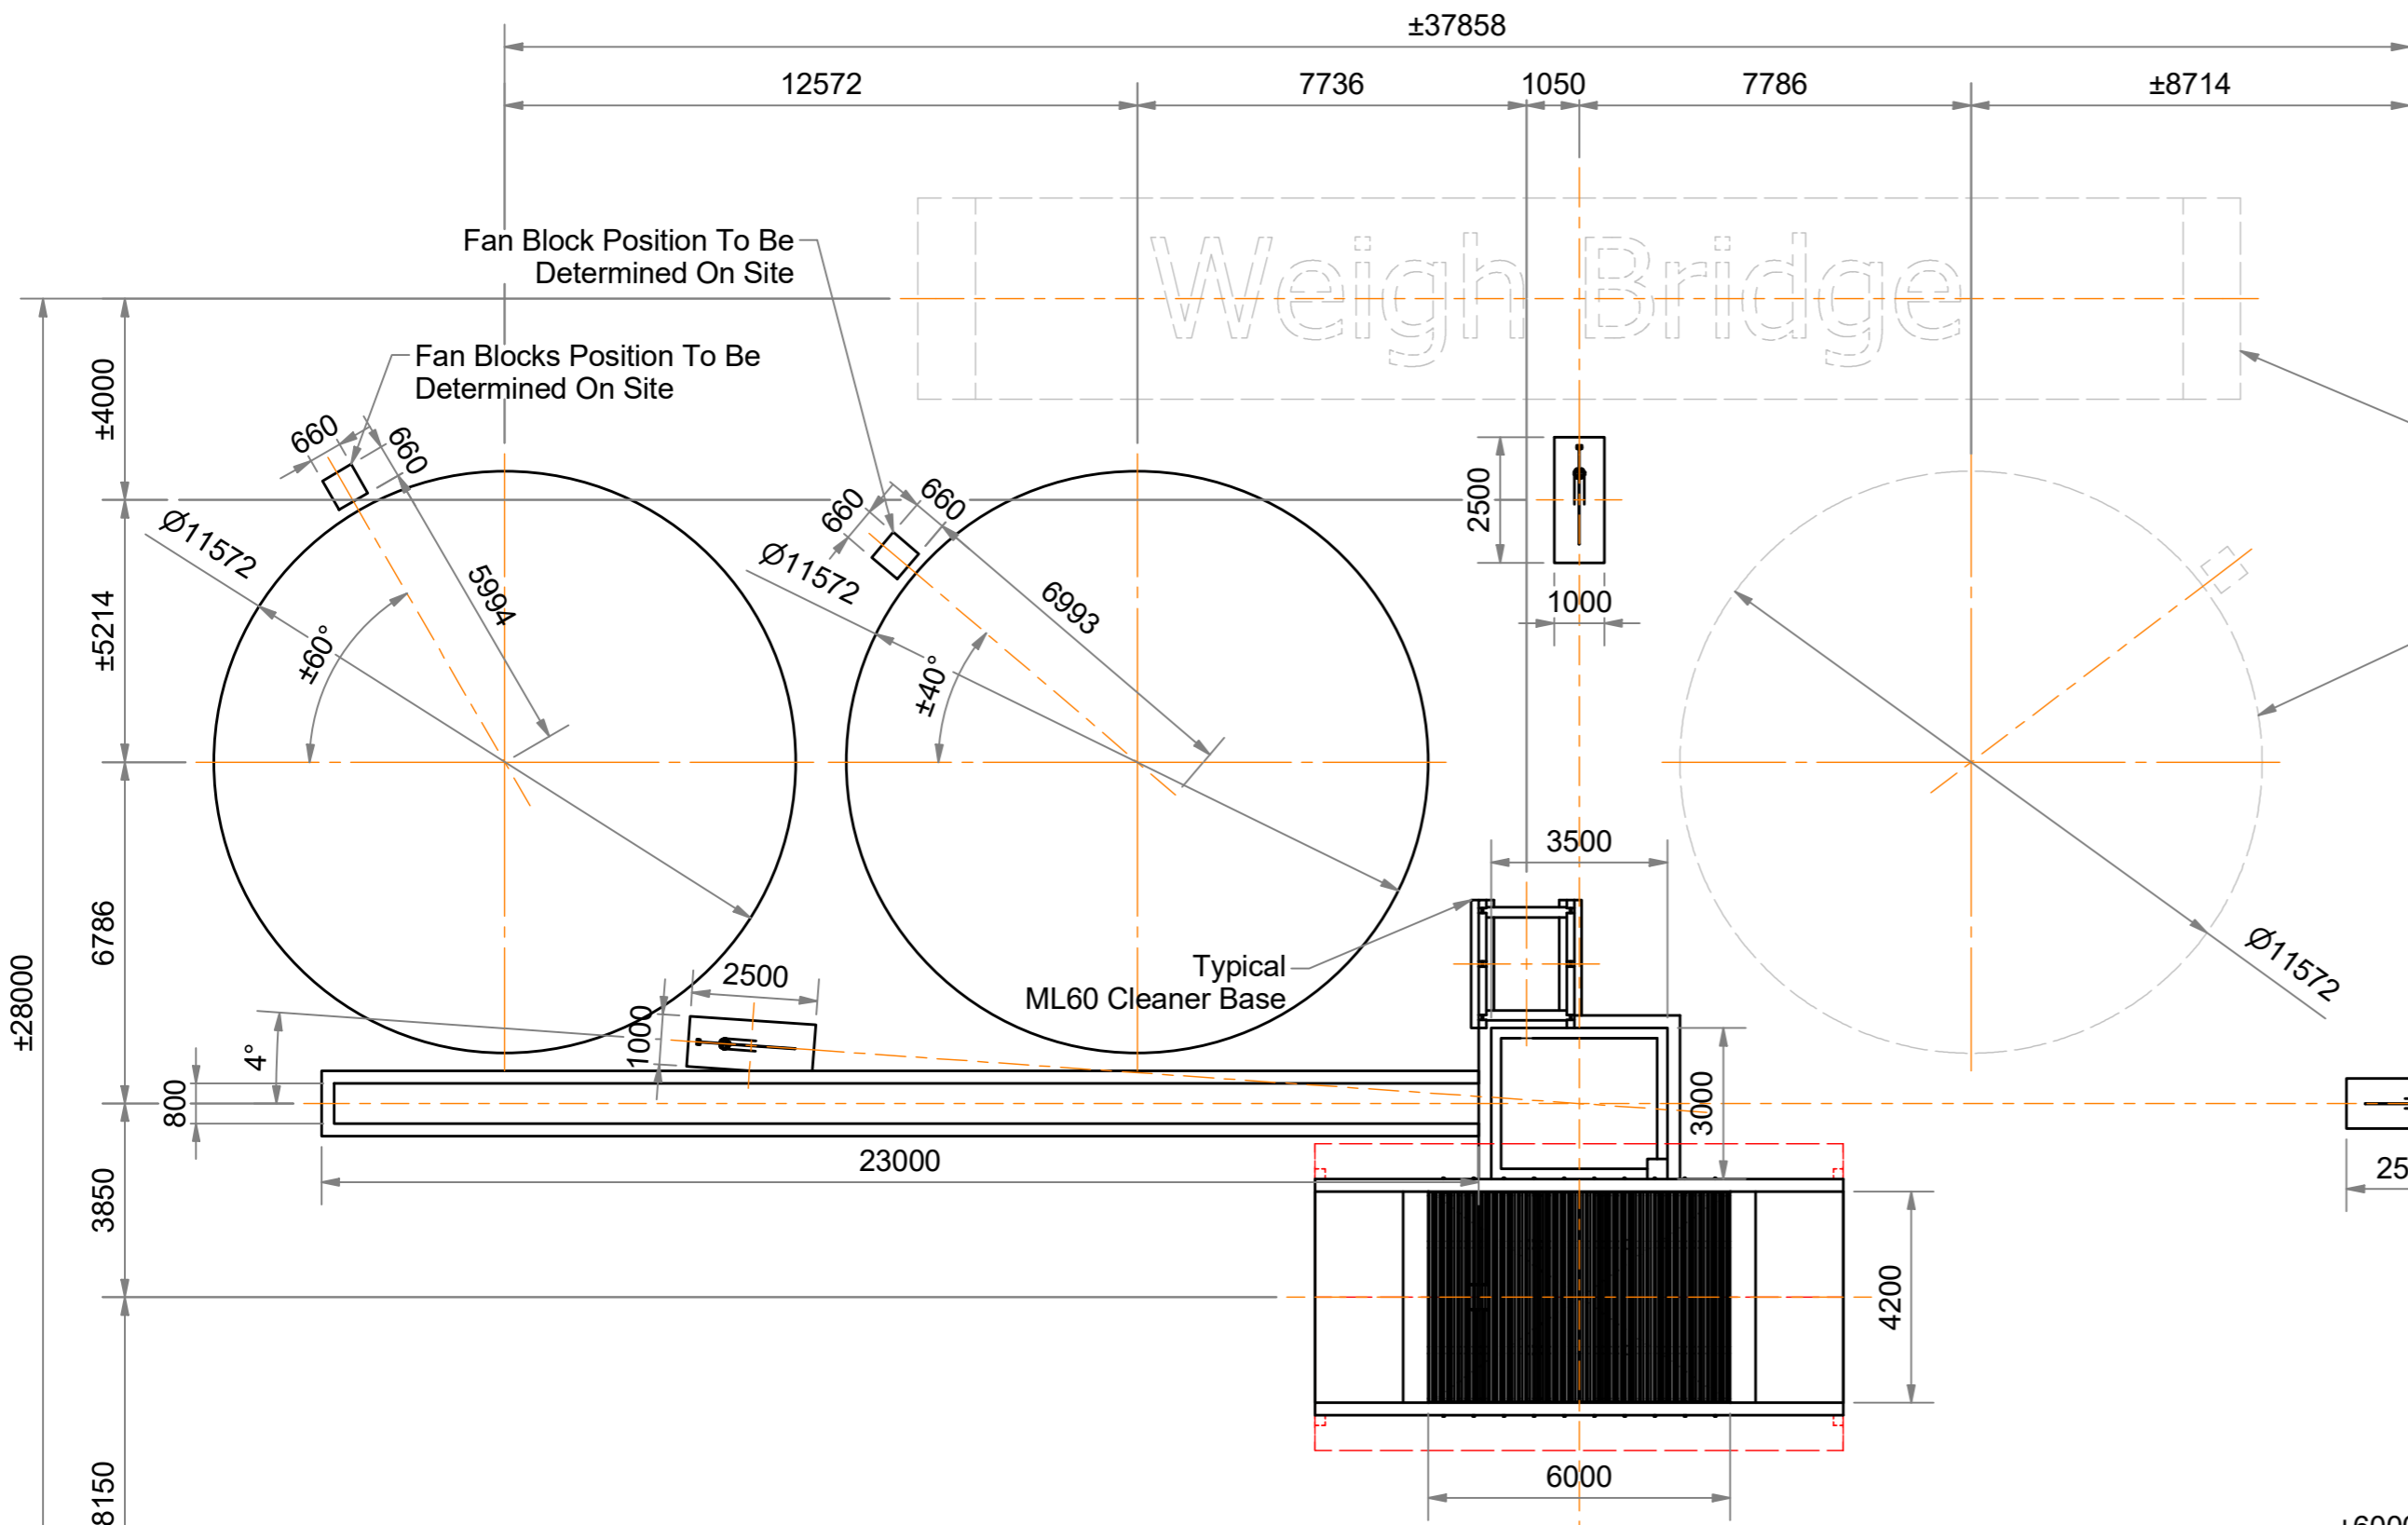

**Plan View**  
Scale 1 : 140

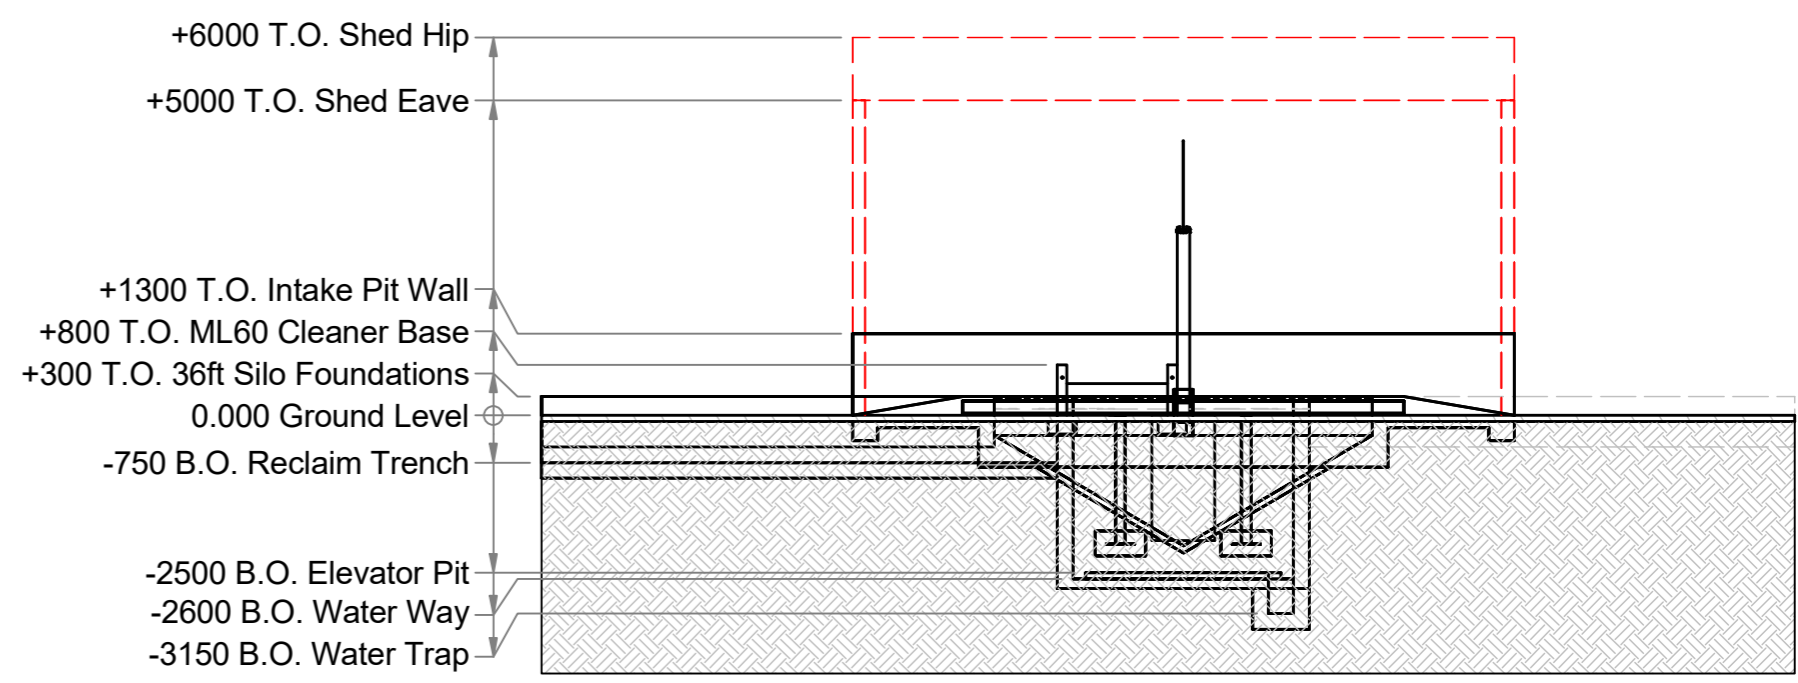

**Section On A-A**  
Scale 1 : 120

**Proposal**  
**Not For Construction**

This Drawing is the Property of GSI Africa. It must not be used, copied or handed to any third party or otherwise disposed of without our expressed permission in writing. The information in this drawing is for customer review only and the equipment supplied may vary. All dimensions are in millimeters unless noted otherwise. Use dimensions as provided and do not scale drawing.



**GSI South Africa (Pty) LTD**  
P.O. Box 4012, Honeydew 2040  
124 Ridge Road, Laser Park, Honeydew Ext15  
(T) +27 11 794-4455 (F) +27 11 794-4515

Designed by E. Mans	Checked by K. Elliott	Approved by M. Schutte	Approved Date 2018/05/28	Creation Date 2018/05/28	A2
Civil Arrangement			Matatiele Municipality - Western Cape		
			GS1801-105-WL-401-A00	Edition 0	Sheet 1 / 1

REV	DATE	DESIGNER	CHECKED BY	DESCRIPTION
0	2018/05/28	E. Mans	K. Elliott	First Proposal