


Existing Equipment	---
New Equipment	—
Future Equipment	- - - - -
Client Supply Equipment	- - - - -
Phase 2 Equipment	- - - - -

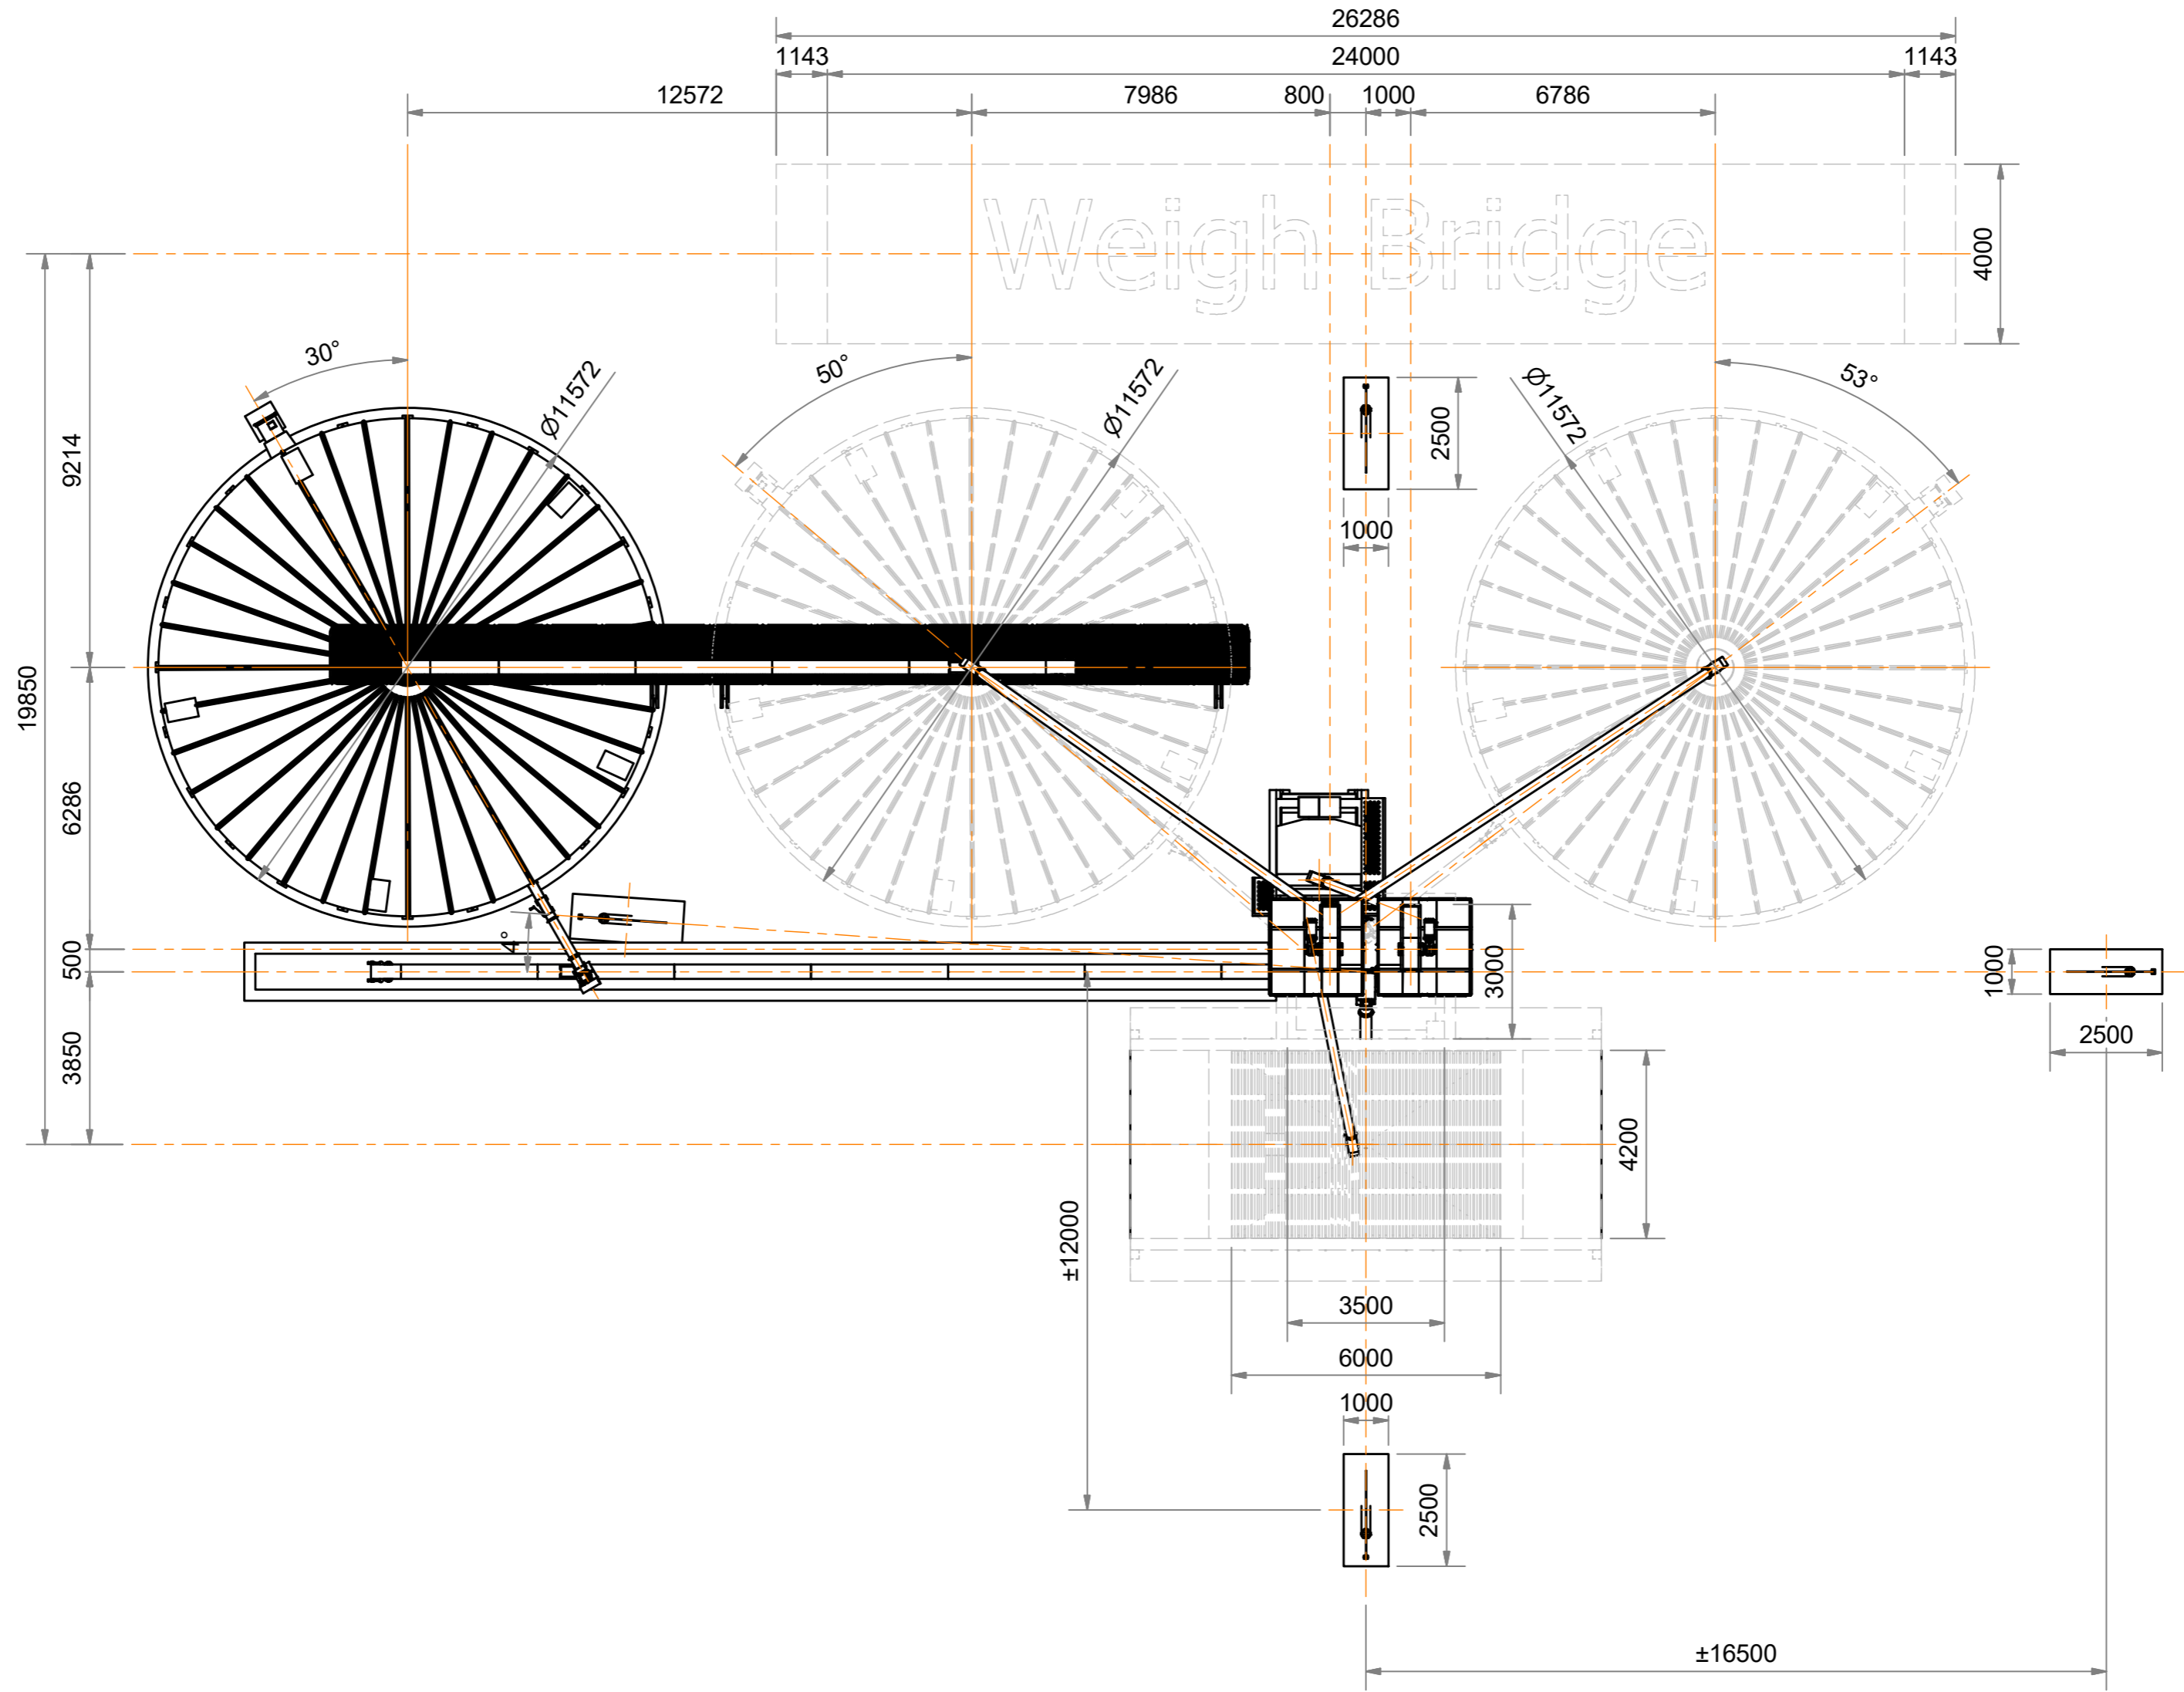

Plan View
Scale 1 : 130

REV	DATE	DESIGNER	CHECKED BY	DESCRIPTION
3	2018/05/10	E. Mans	K. Elliott	Phase 3 Revised and Shown
2	2018/05/10	E. Mans	K. Elliott	Phase 2 Amended To Suit Quote
1	2018/03/23	E. Mans	K. Elliott	Phase 3 Shown
0	2018/01/25	E. Mans	K. Elliott	First Proposal


This Drawing is the Property of GSI Africa. It must not be used, copied or handed to any third party or otherwise disposed of without our expressed permission in writing. The information in this drawing is for customer review only and the equipment supplied may vary. All dimensions are in millimeters unless noted otherwise. Use dimensions as provided and do not scale drawing.



GSI South Africa (Pty) LTD
P.O. Box 4012, Honeydew 2040
124 Ridge Road, Laser Park, Honeydew Ext15
(T) +27 11 794-4455 (F) +27 11 794-4515

Designed by E. Mans	Checked by K. Elliott	Approved by M. Schutte	Approved Date 2018/05/10	Creation Date 2018/05/10	A2
1300T Storage Facility General Arrangement			Matatiele Municipality - Western Cape		
GS1801-105-WL-201-A03			Edition 3	Sheet 1 / 4	

Proposal

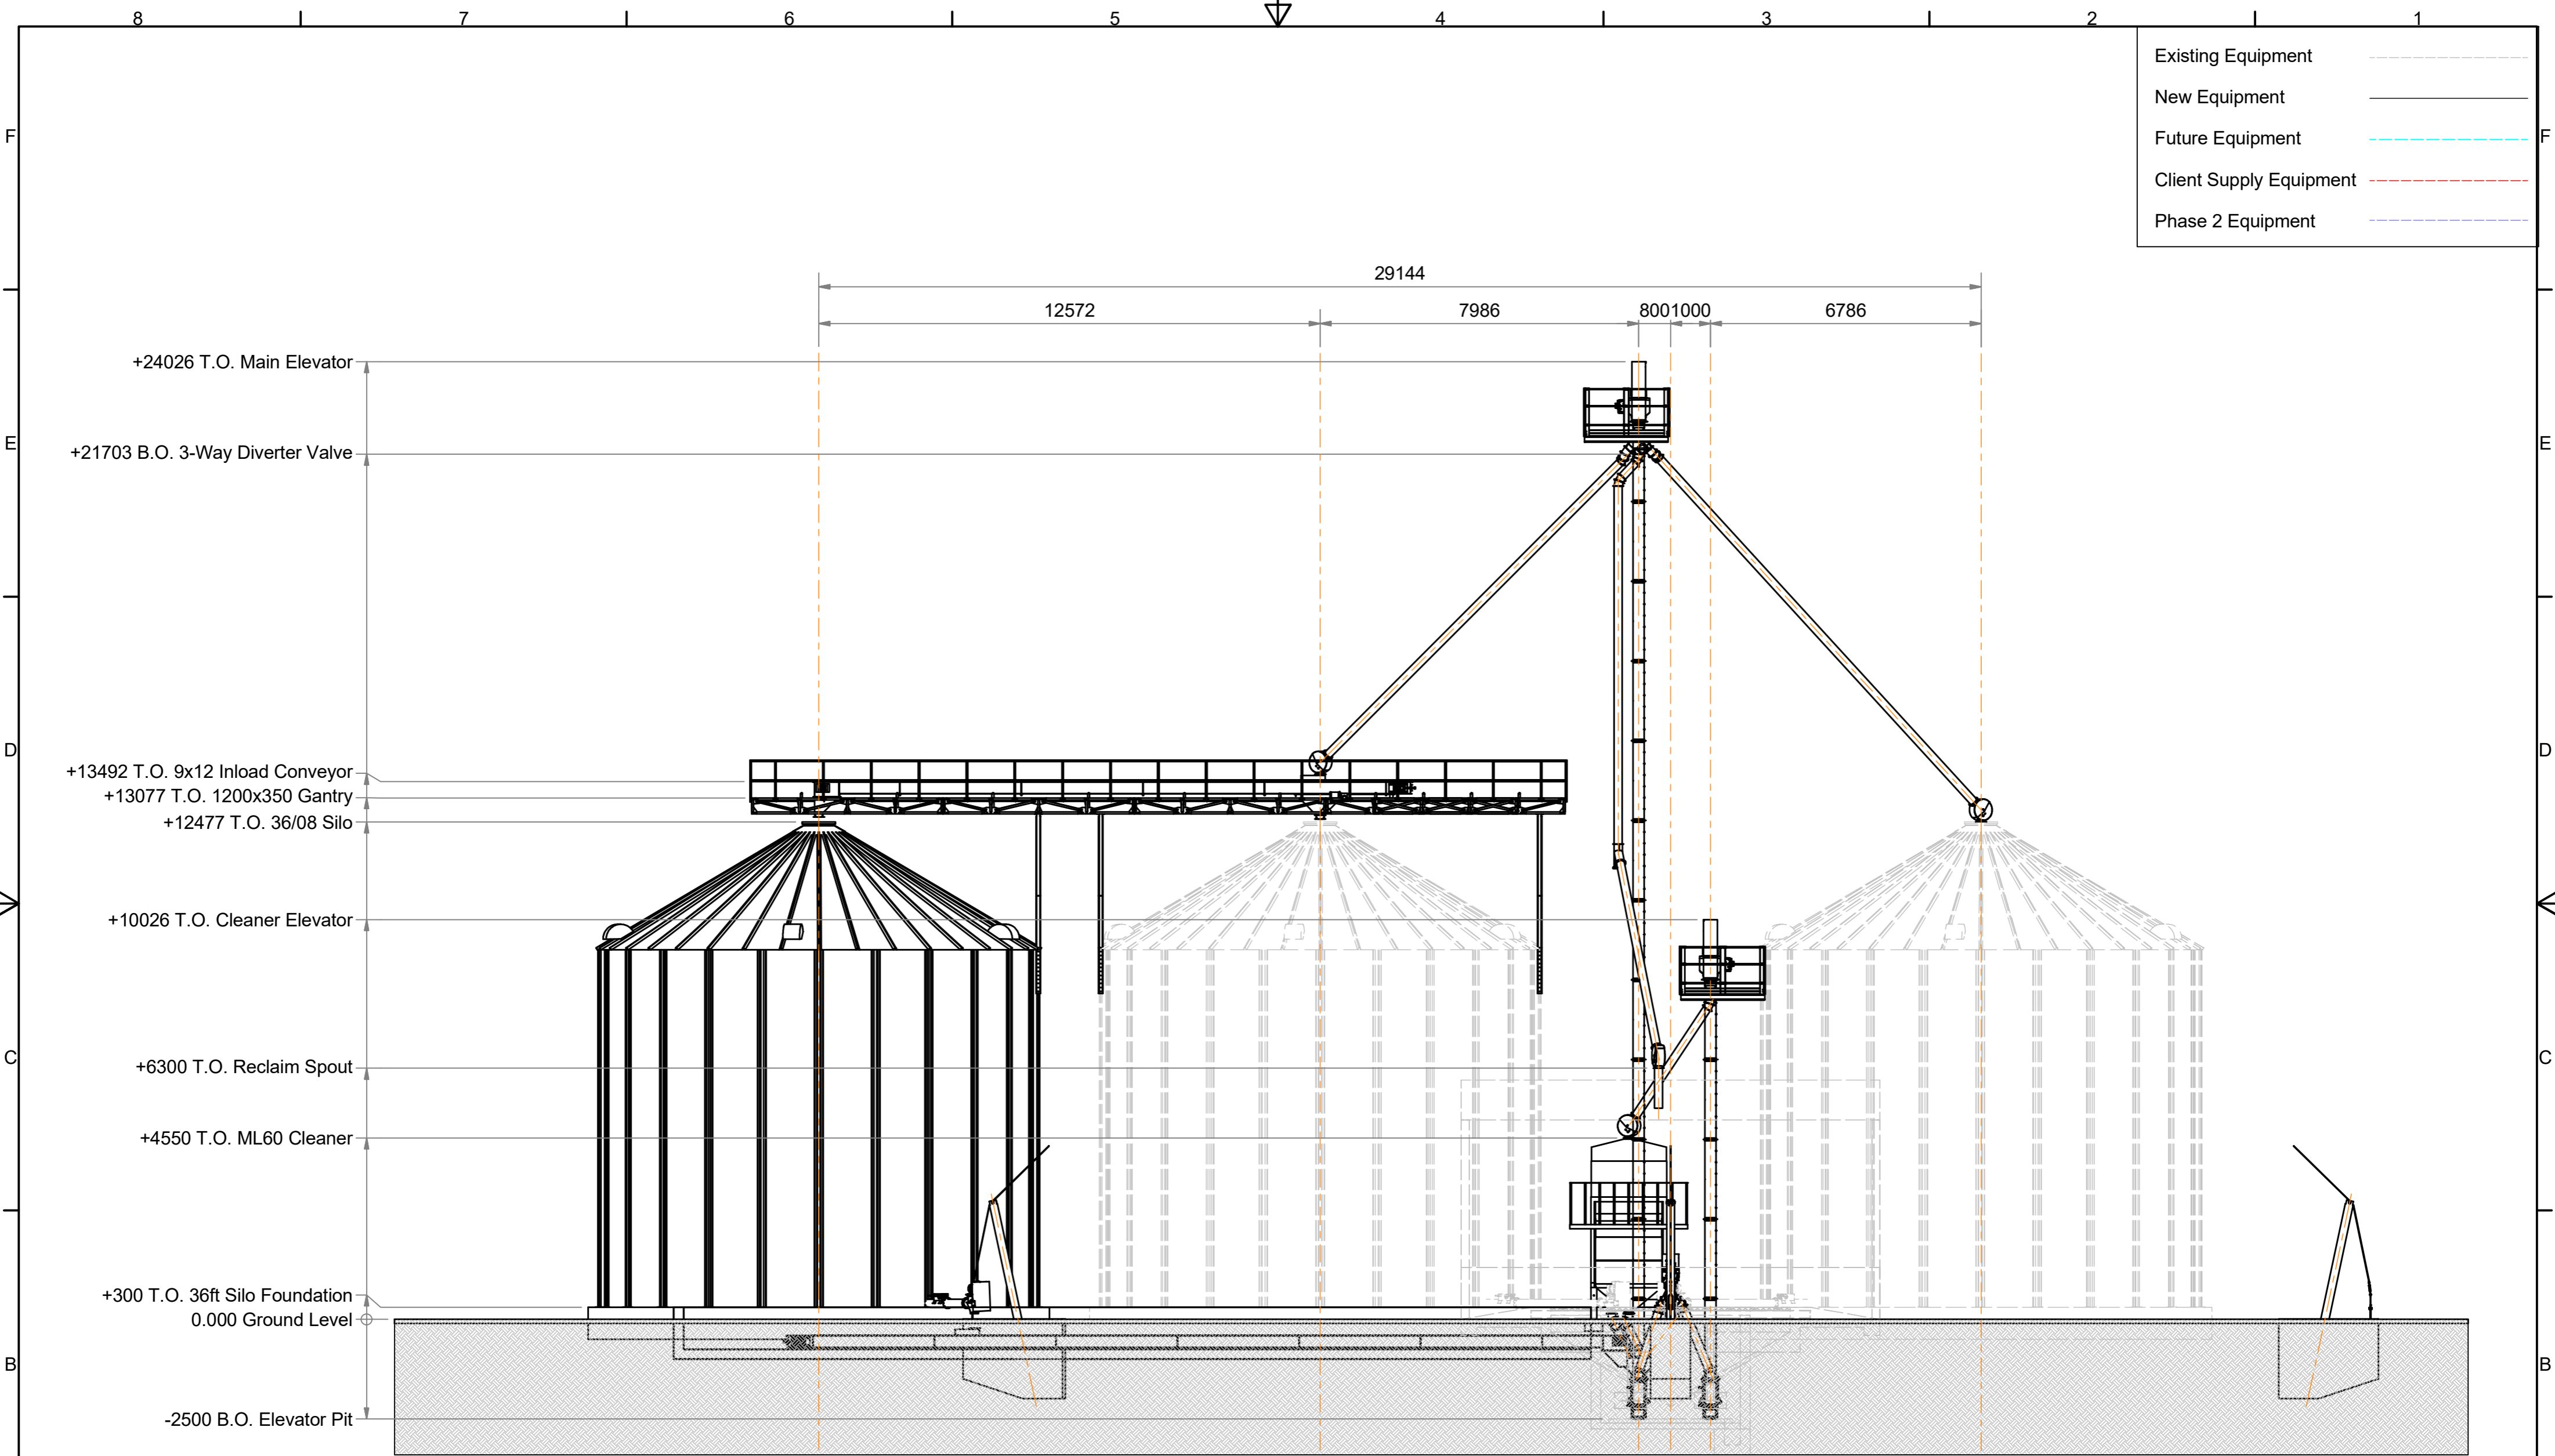

Front View
Scale 1 : 110

Proposal

REV	DATE	DESIGNER	CHECKED BY	DESCRIPTION
3	2018/05/10	E. Mans	K. Elliott	Phase 3 Revised and Shown
2	2018/05/10	E. Mans	K. Elliott	Phase 2 Amended To Suit Quote
1	2018/03/23	E. Mans	K. Elliott	Phase 3 Shown
0	2018/01/25	E. Mans	K. Elliott	First Proposal


This Drawing is the Property of GSI Africa. It must not be used, copied or handed to any third party or otherwise disposed of without our expressed permission in writing. The information in this drawing is for customer review only and the equipment supplied may vary. All dimensions are in millimeters unless noted otherwise. Use dimensions as provided and do not scale drawing.



GSI South Africa (Pty) LTD
P.O. Box 4012, Honeydew 2040
124 Ridge Road, Laser Park, Honeydew Ext15
(T) +27 11 794-4455 (F) +27 11 794-4515

Designed by E. Mans	Checked by K. Elliott	Approved by M. Schutte	Approved Date 2018/05/10	Creation Date 2018/05/10	A2
1300T Storage Facility General Arrangement			Matatiele Municipality - Western Cape		
GS1801-105-WL-201-A03			Edition 3	Sheet 2 / 4	

Existing Equipment	-----
New Equipment	—————
Future Equipment	- - - - -
Client Supply Equipment	- - - - -
Phase 2 Equipment	- - - - -

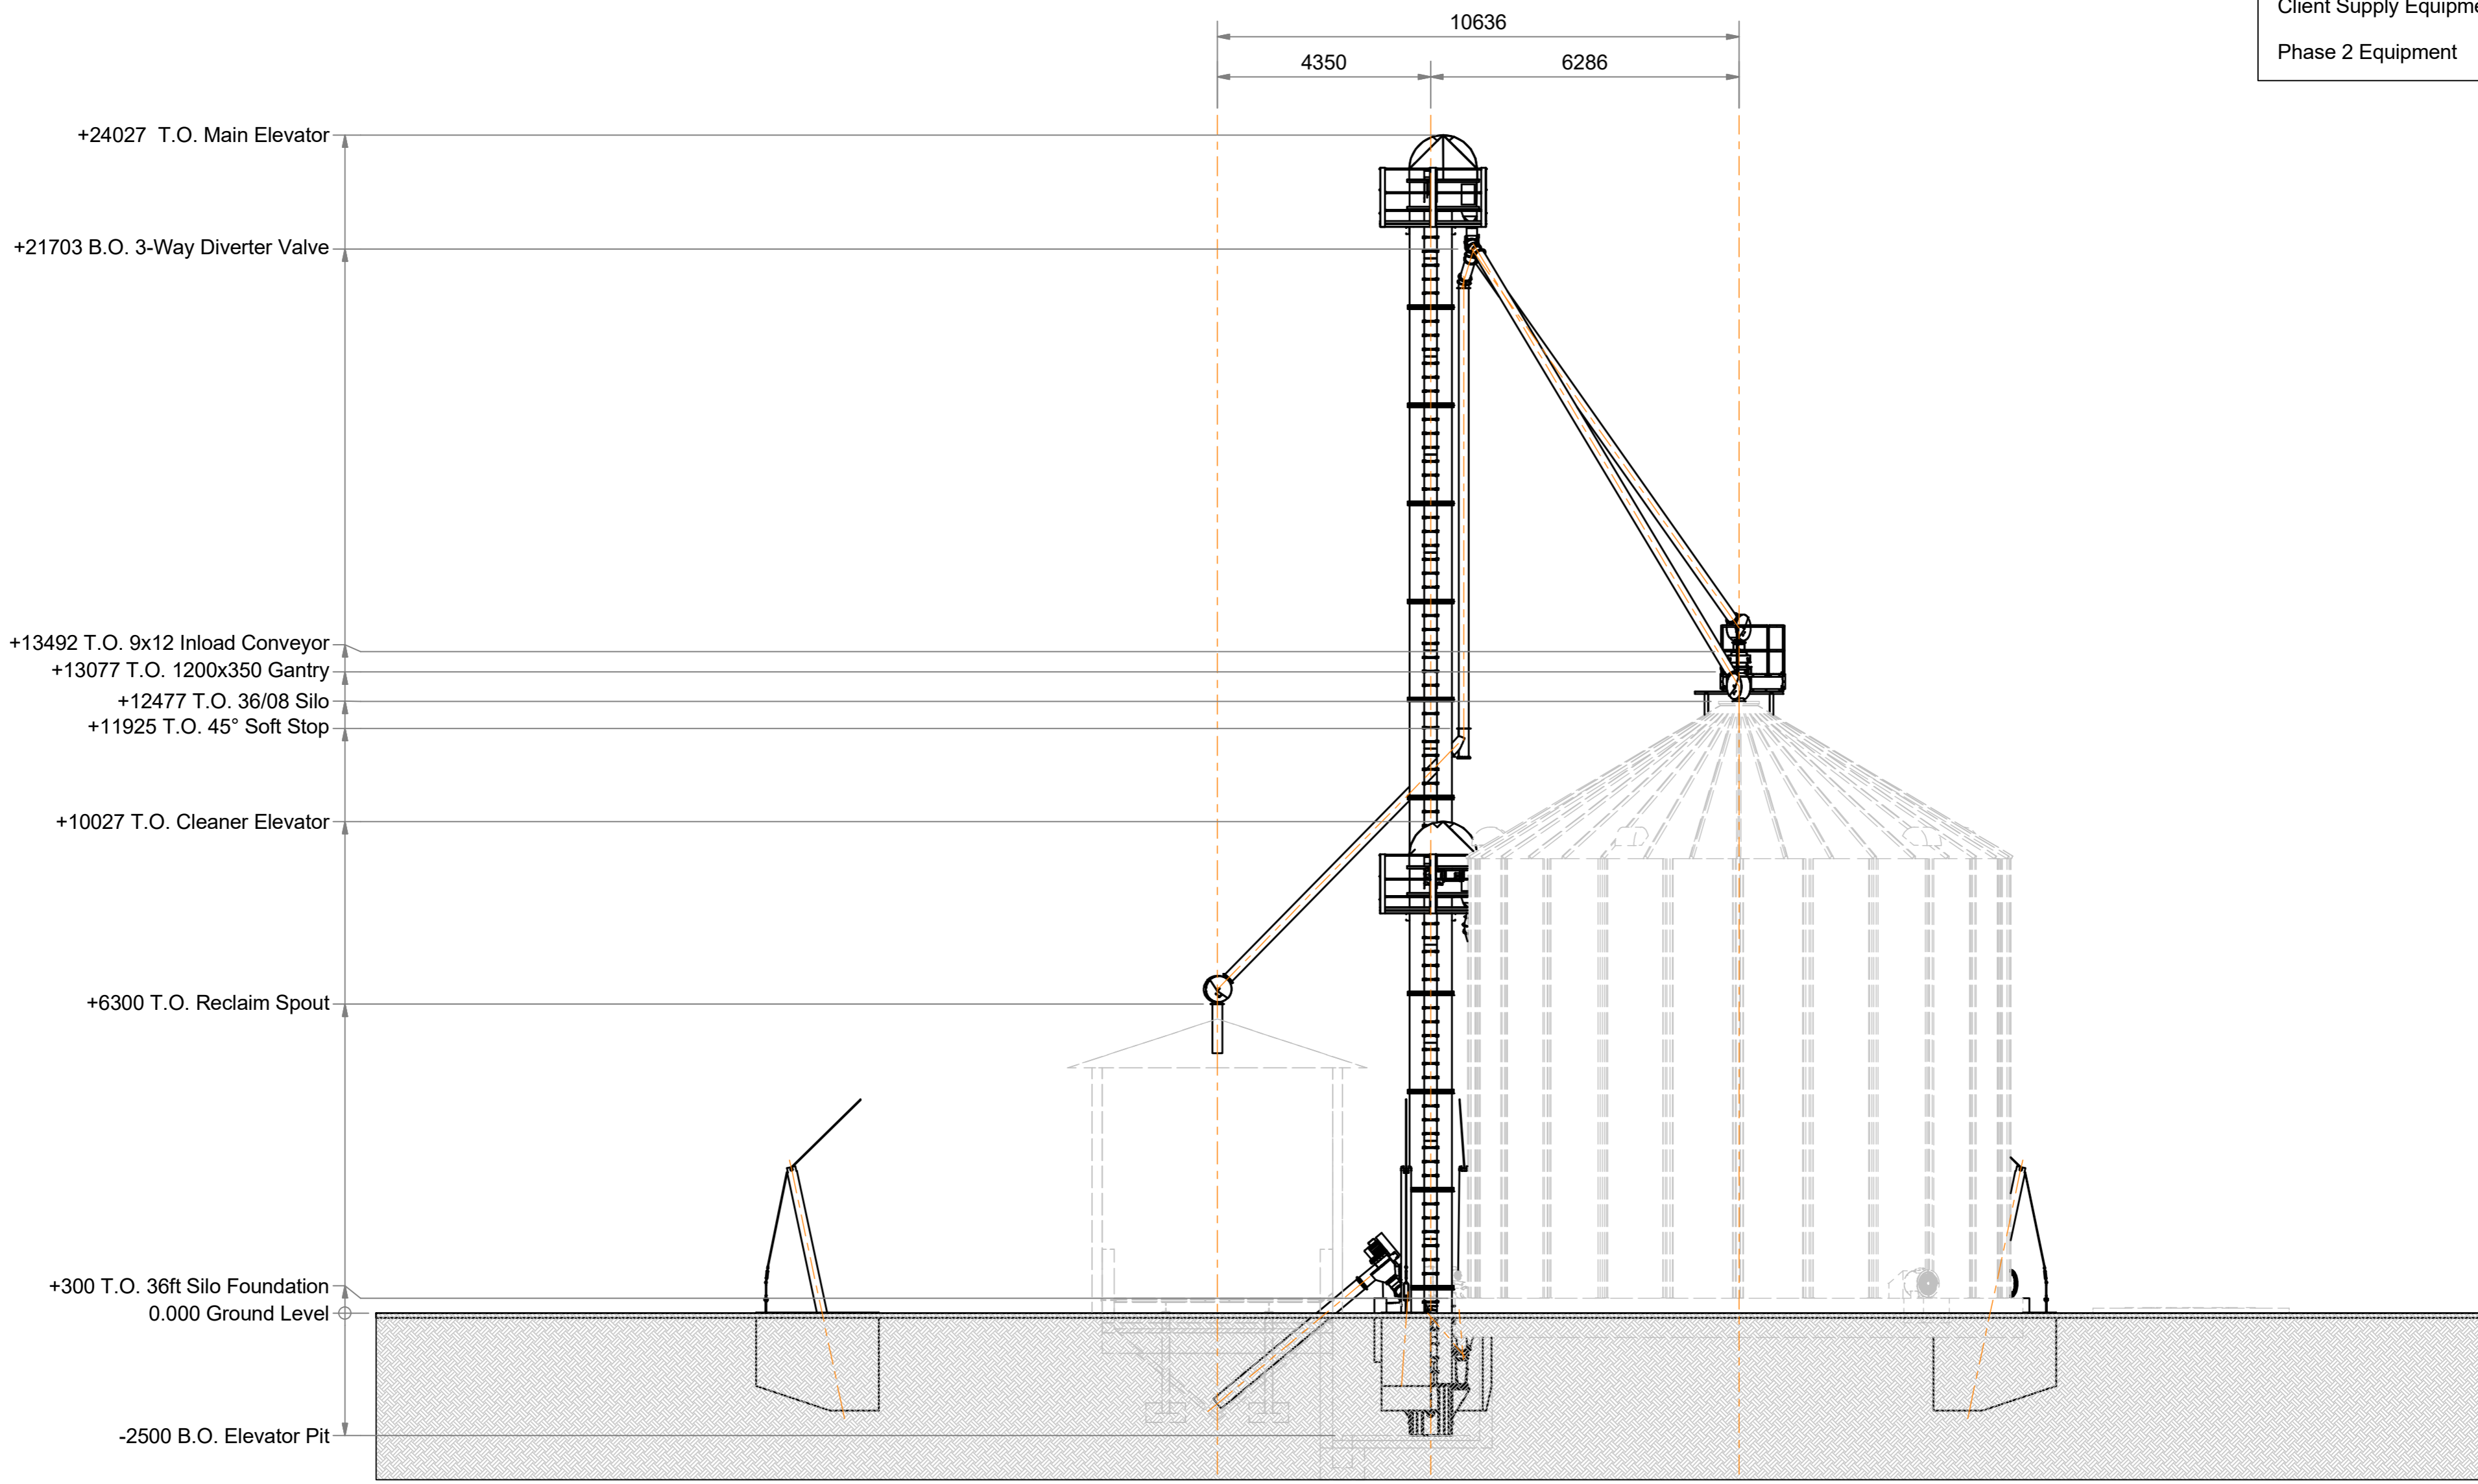

Side View
Scale 1 : 100


Proposal

3	2018/05/10	E. Mans	K. Elliott	Phase 3 Revised and Shown
2	2018/05/10	E. Mans	K. Elliott	Phase 2 Amended To Suit Quote
1	2018/03/23	E. Mans	K. Elliott	Phase 3 Shown
0	2018/01/25	E. Mans	K. Elliott	First Proposal
REV	DATE	DESIGNER	CHECKED BY	DESCRIPTION

This Drawing is the Property of GSI Africa. It must not be used, copied or handed to any third party or otherwise disposed of without our expressed permission in writing. The information in this drawing is for customer review only and the equipment supplied may vary. All dimensions are in millimeters unless noted otherwise. Use dimensions as provided and do not scale drawing.

GSI South Africa (Pty) LTD
P.O. Box 4012, Honeydew 2040
124 Ridge Road, Laser Park, Honeydew Ext15
(T) +27 11 794-4455 (F) +27 11 794-4515

Designed by E. Mans	Checked by K. Elliott	Approved by M. Schutte	Approved Date 2018/05/10	Creation Date 2018/05/10	A2
1300T Storage Facility General Arrangement			Matatiele Municipality - Western Cape		
GS1801-105-WL-201-A03			Edition 3	Sheet 3 / 4	

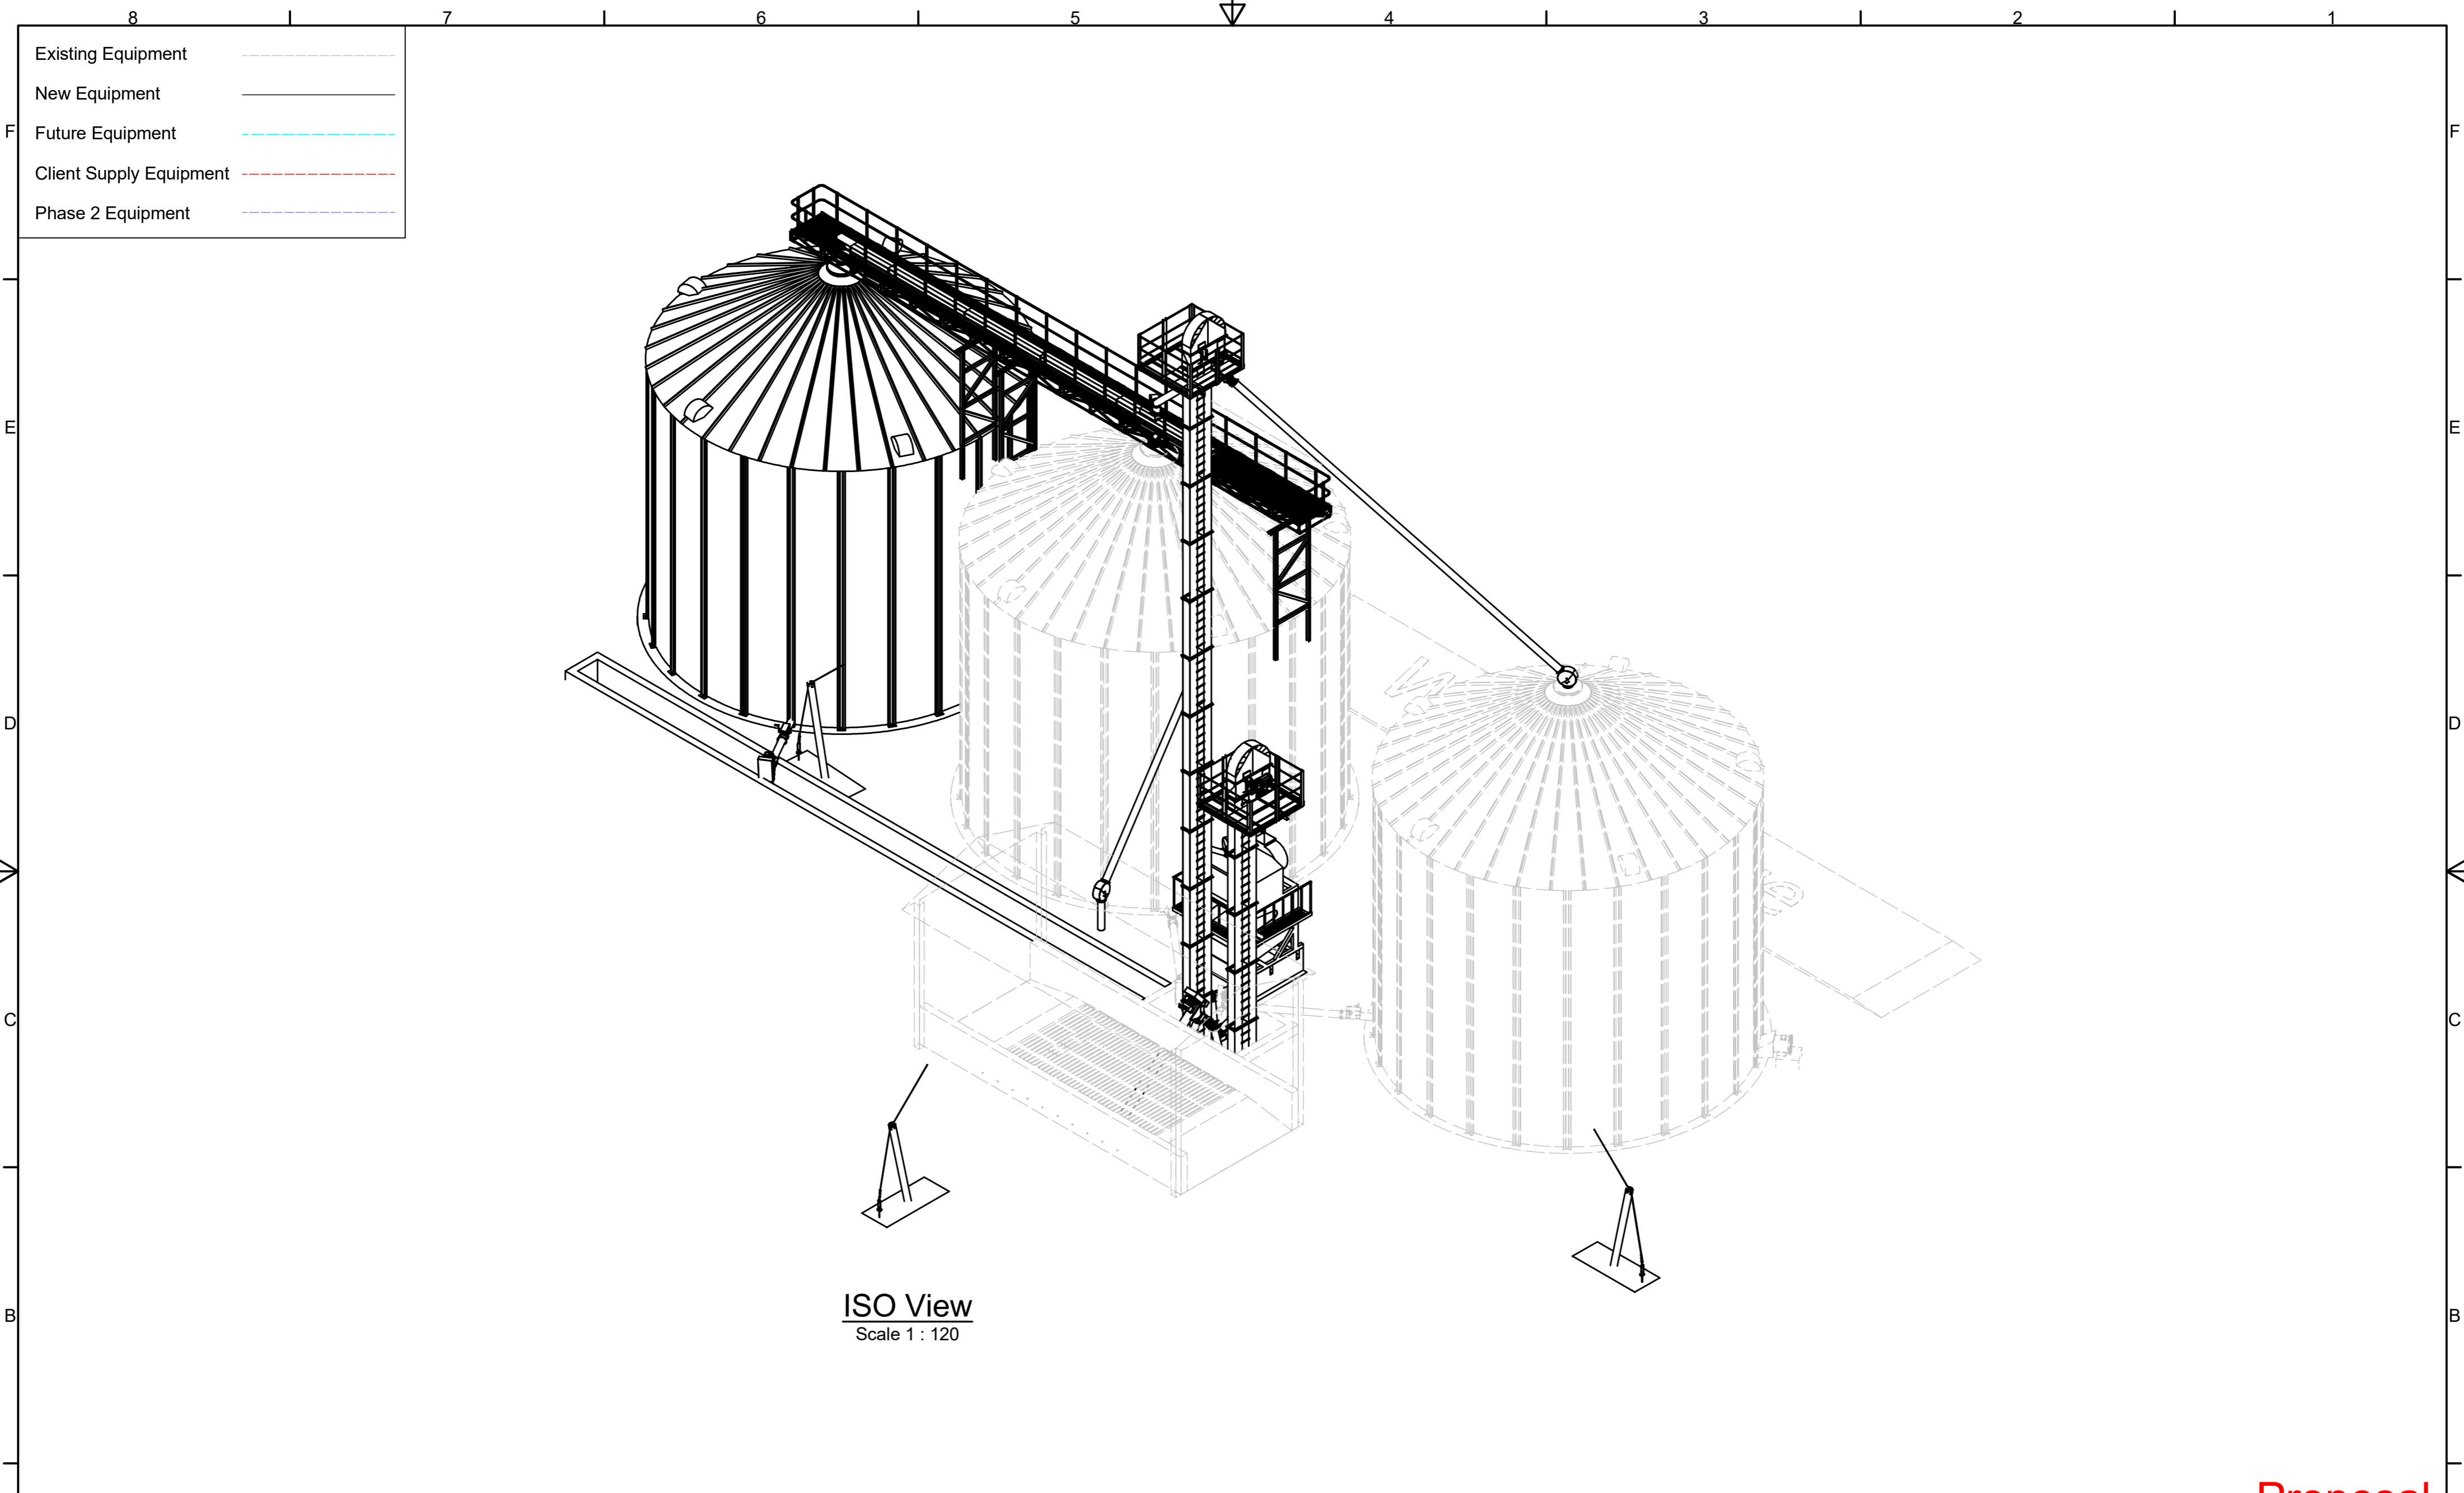

ISO View
Scale 1 : 120

Existing Equipment	---
New Equipment	—
Future Equipment	- - - - -
Client Supply Equipment	- . - . -
Phase 2 Equipment	- - - - -

Comodity / Bulk Density:
Maize - 720Kg/m³

Storage Capacity:
1300Ton Storage Facility

Conveying Capacity:
60tph

REV	DATE	DESIGNER	CHECKED BY	DESCRIPTION
3	2018/05/10	E. Mans	K. Elliott	Phase 3 Revised and Shown
2	2018/05/10	E. Mans	K. Elliott	Phase 2 Amended To Suit Quote
1	2018/03/23	E. Mans	K. Elliott	Phase 3 Shown
0	2018/01/25	E. Mans	K. Elliott	First Proposal

This Drawing is the Property of GSI Africa. It must not be used, copied or handed to any third party or otherwise disposed of without our expressed permission in writing. The information in this drawing is for customer review only and the equipment supplied may vary. All dimensions are in millimeters unless noted otherwise. Use dimensions as provided and do not scale drawing.



GSI South Africa (Pty) LTD
P.O. Box 4012, Honeydew 2040
124 Ridge Road, Laser Park, Honeydew Ext15
(T) +27 11 794-4455 (F) +27 11 794-4515

Designed by E. Mans	Checked by K. Elliott	Approved by M. Schutte	Approved Date 2018/05/10	Creation Date 2018/05/10	A2
1300T Storage Facility General Arrangement			Matatiele Municipality - Western Cape		
GS1801-105-WL-201-A03			Edition 3	Sheet 4 / 4	

Proposal

Anchor Pole Positions to be Confirmed on Site